



Lower Paxton & South Hanover Townships, Dauphin County, PA

PROPOSED PROJECT

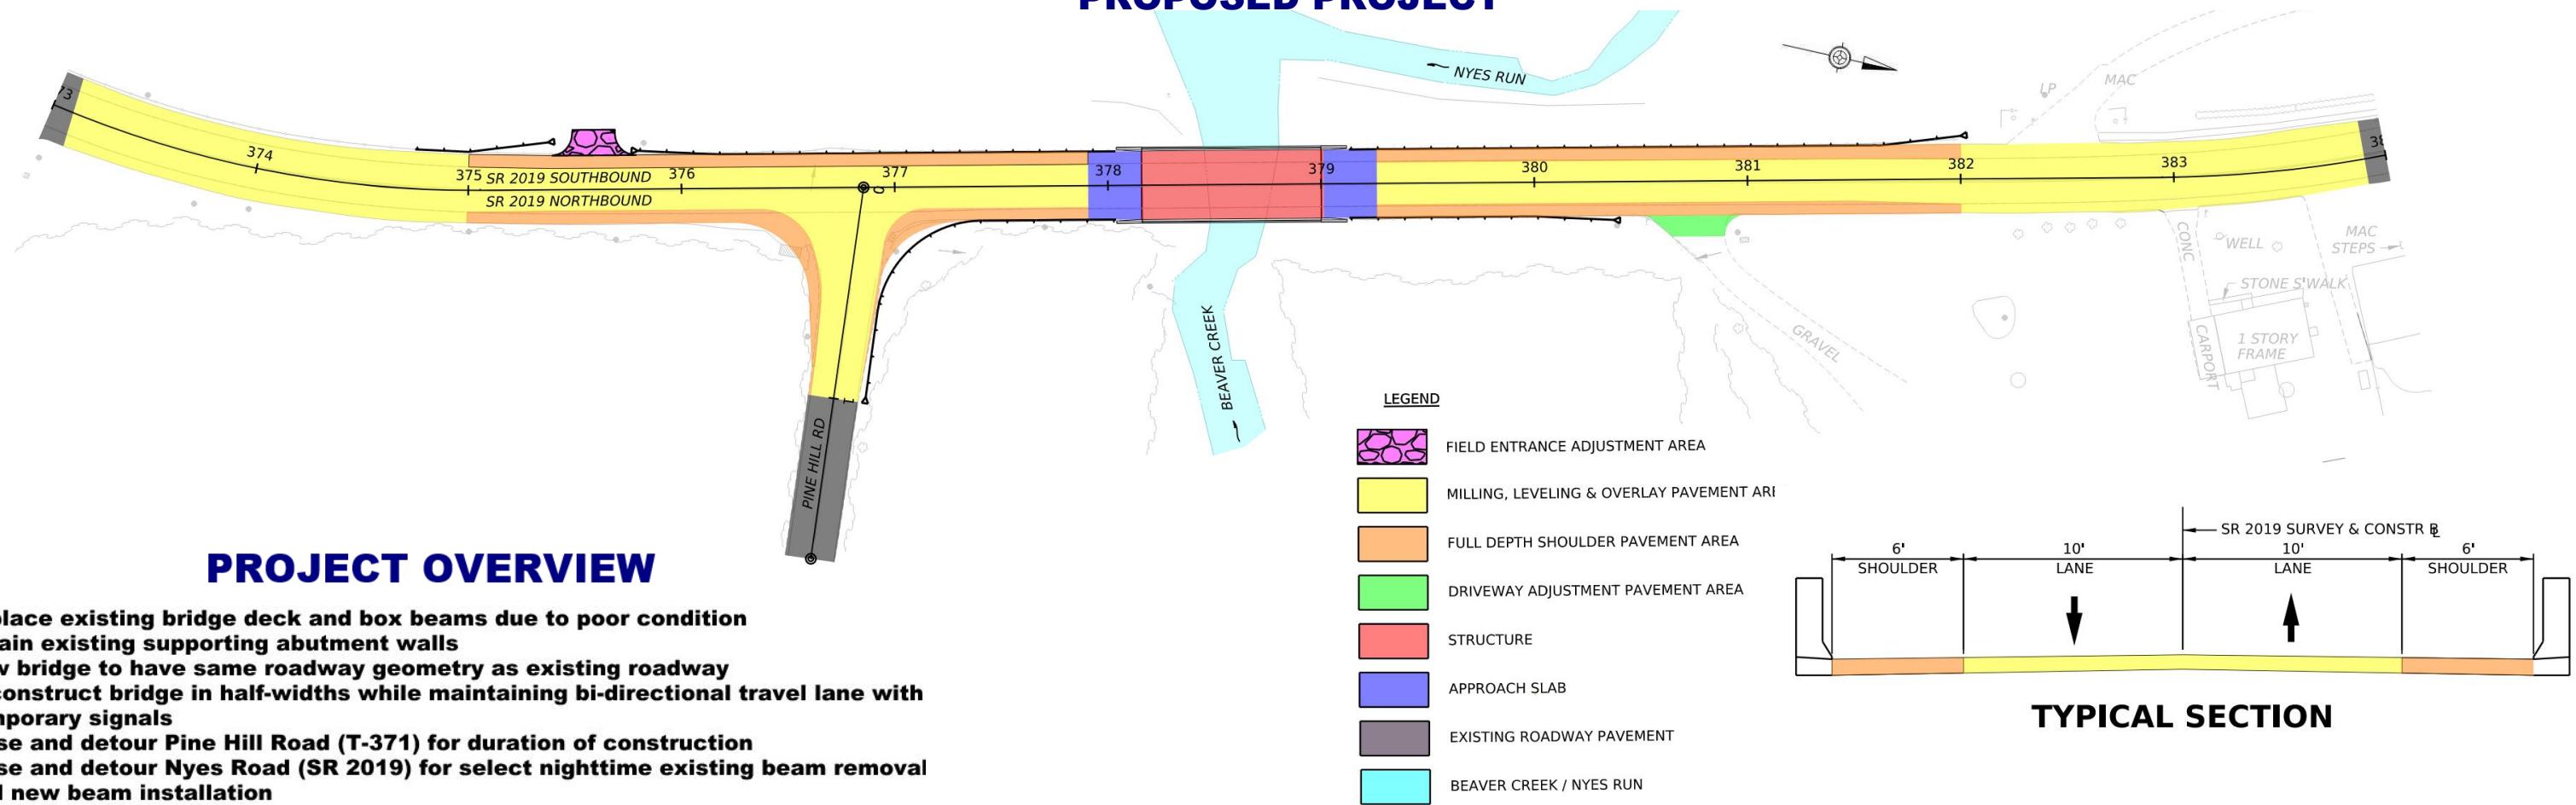

PROJECT MAP

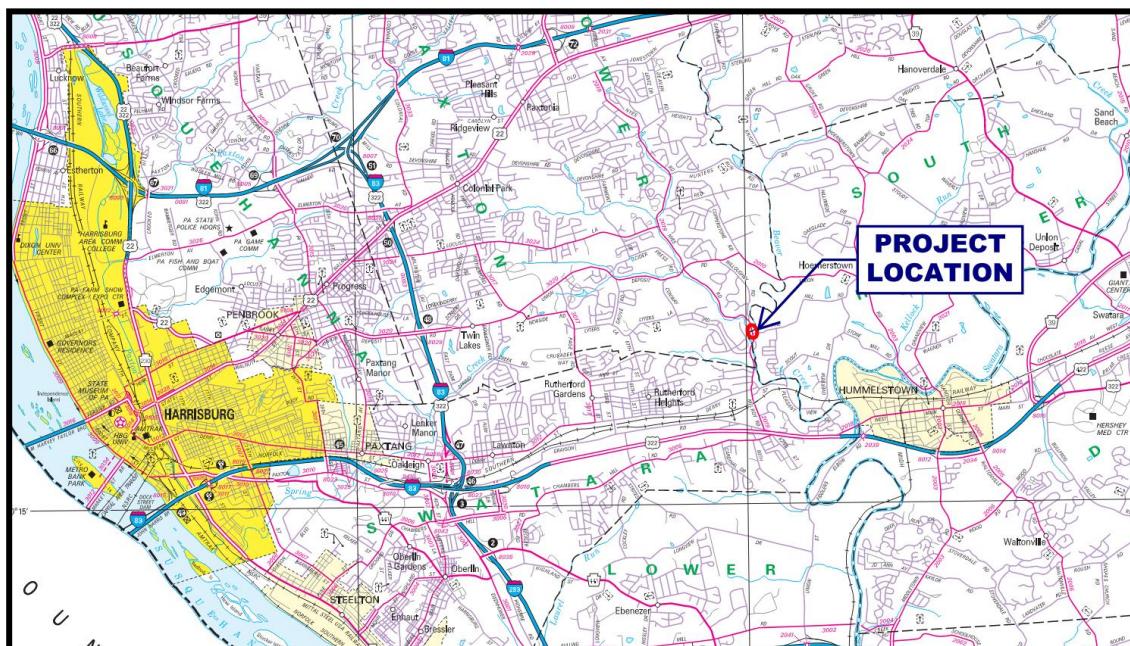

PROJECT SCHEDULE

MILESTONES	DATE (ANTICIPATED)
Preliminary Design	2024
Final Design	2025
Bid Opening	December 2025
Construction	Spring – Summer 2026


CONTACT INFORMATION

Mr. Pharon E. Bertsch, P.E. | Project Manager
PA Department of Transportation
Engineering District 8-0
2140 Herr Street
Harrisburg, PA 17103
Phone: (717) 705-6209
Email: pbertsch@pa.gov


Mr. Dave Thompson | District Press Officer
PA Department of Transportation
Engineering District 8-0
2140 Herr Street
Harrisburg, PA 17103
Phone: (717) 418-5018
Email: dmthompson@pa.gov

Lower Paxton & South Hanover Townships, Dauphin County, PA

STAGE 1 CONSTRUCTION

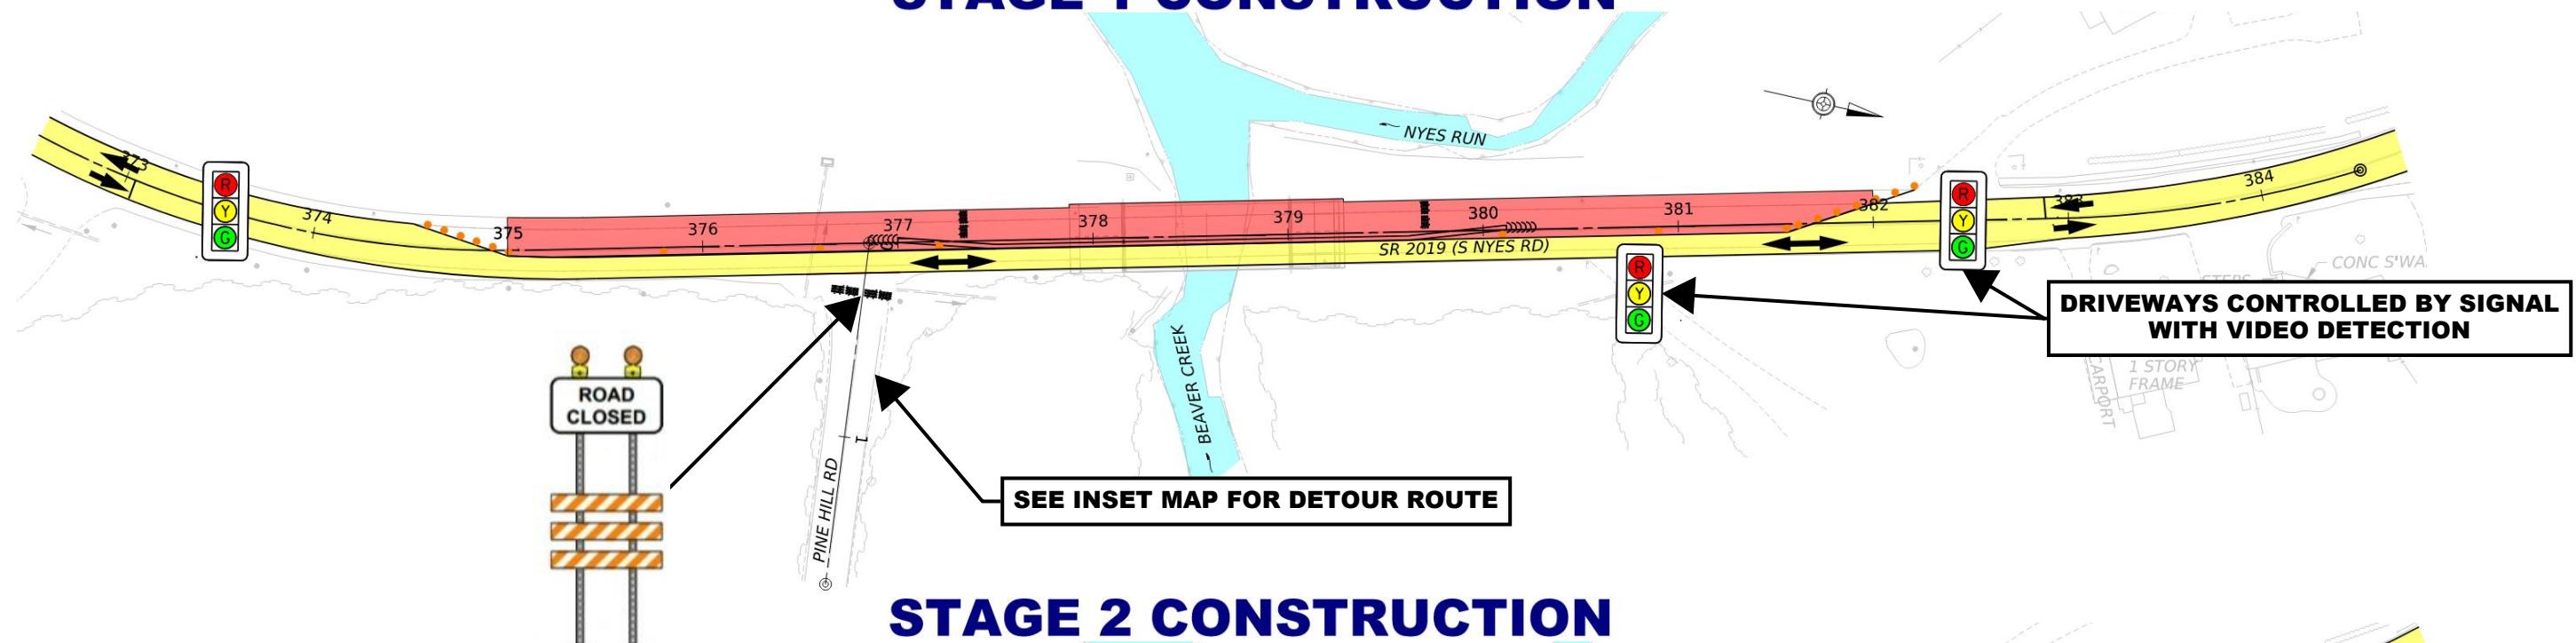

STAGE 2 CONSTRUCTION

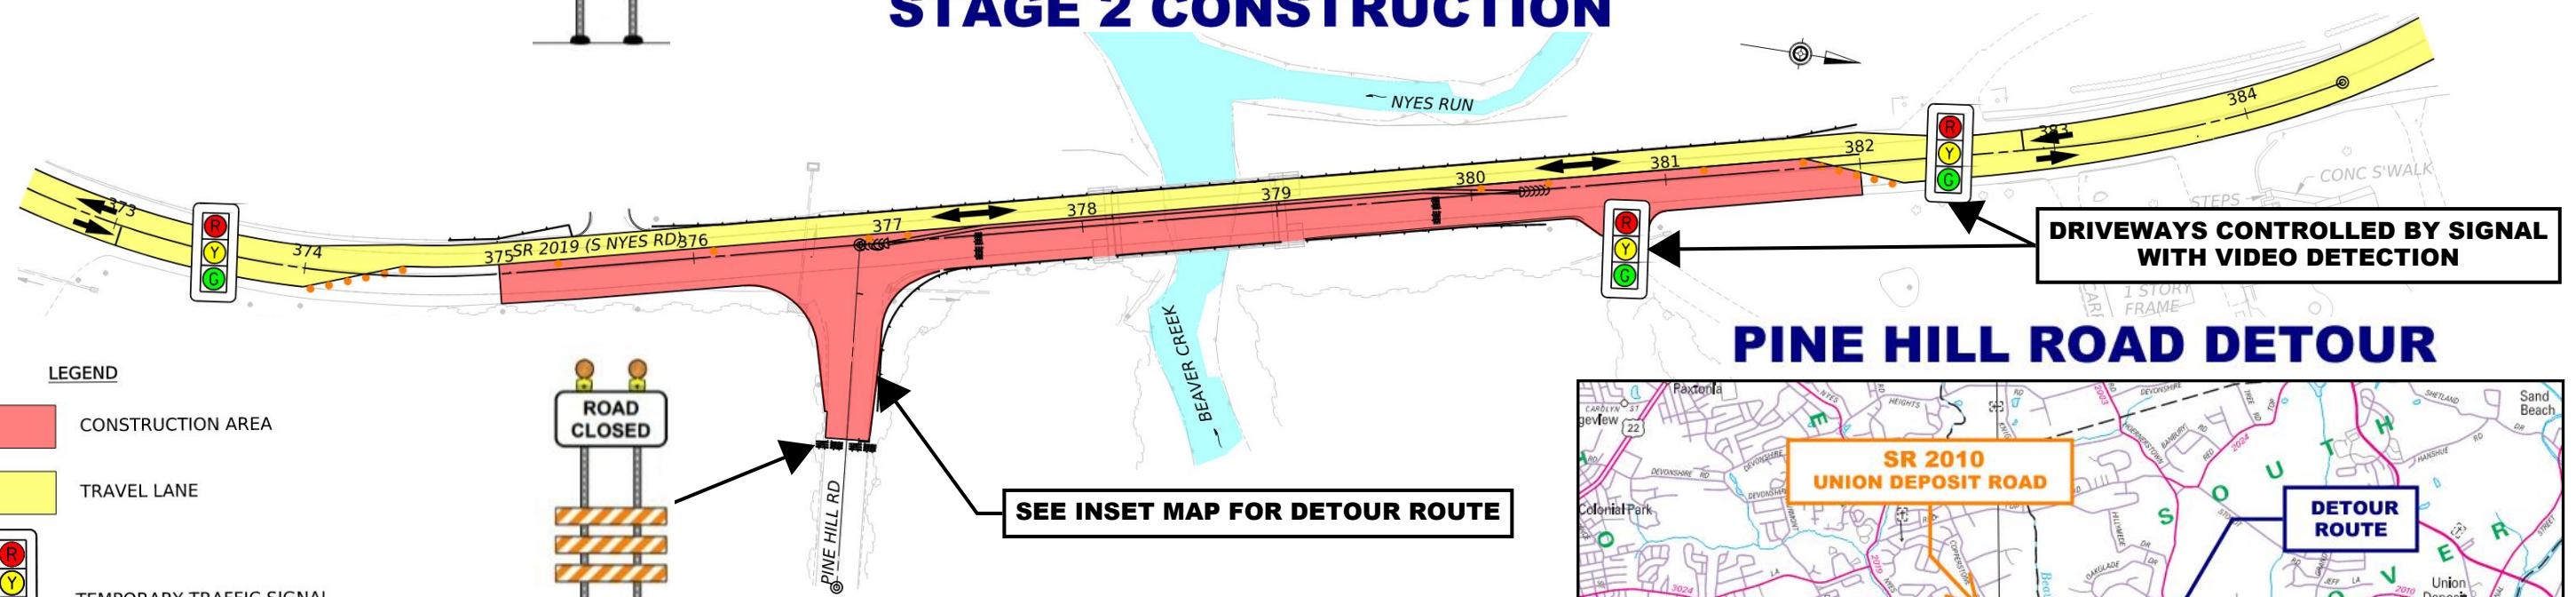

PINE HILL ROAD DETOUR

