



TRAFFIC CONTROL PLAN DETOUR MAP

DISTRICT	COUNTY	ROUTE	SECTION	SHEET	
8-0	DAUPHIN	2019	017	12 OF 13	
LOWER PAXTON TOWNSHIP					
REVISION NUMBER	REVISIONS			DATE	BY

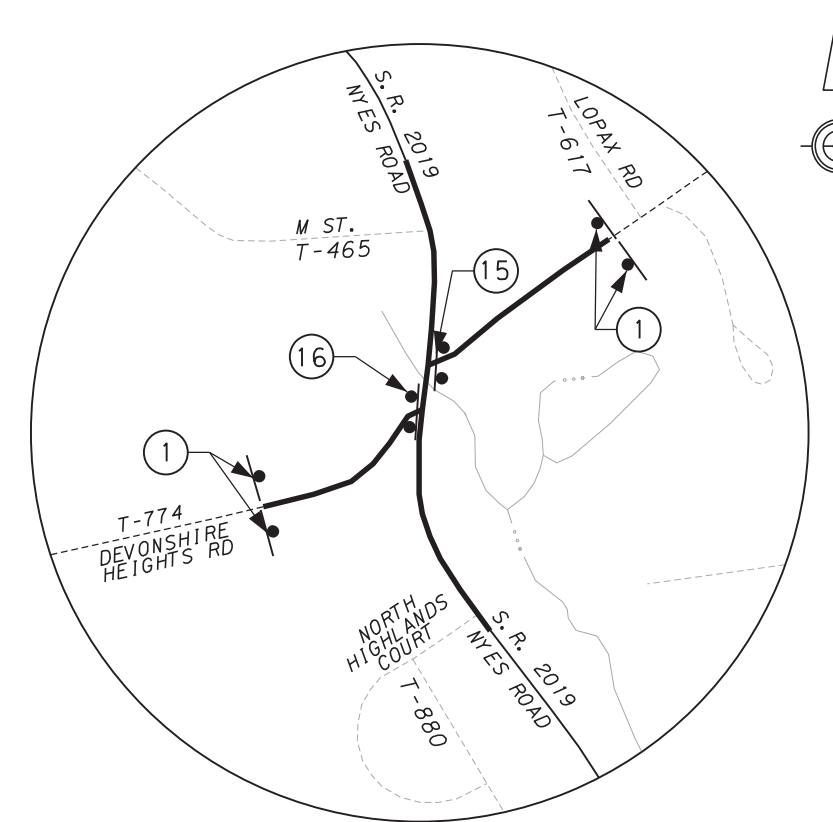


T-774 DETOUR MAP

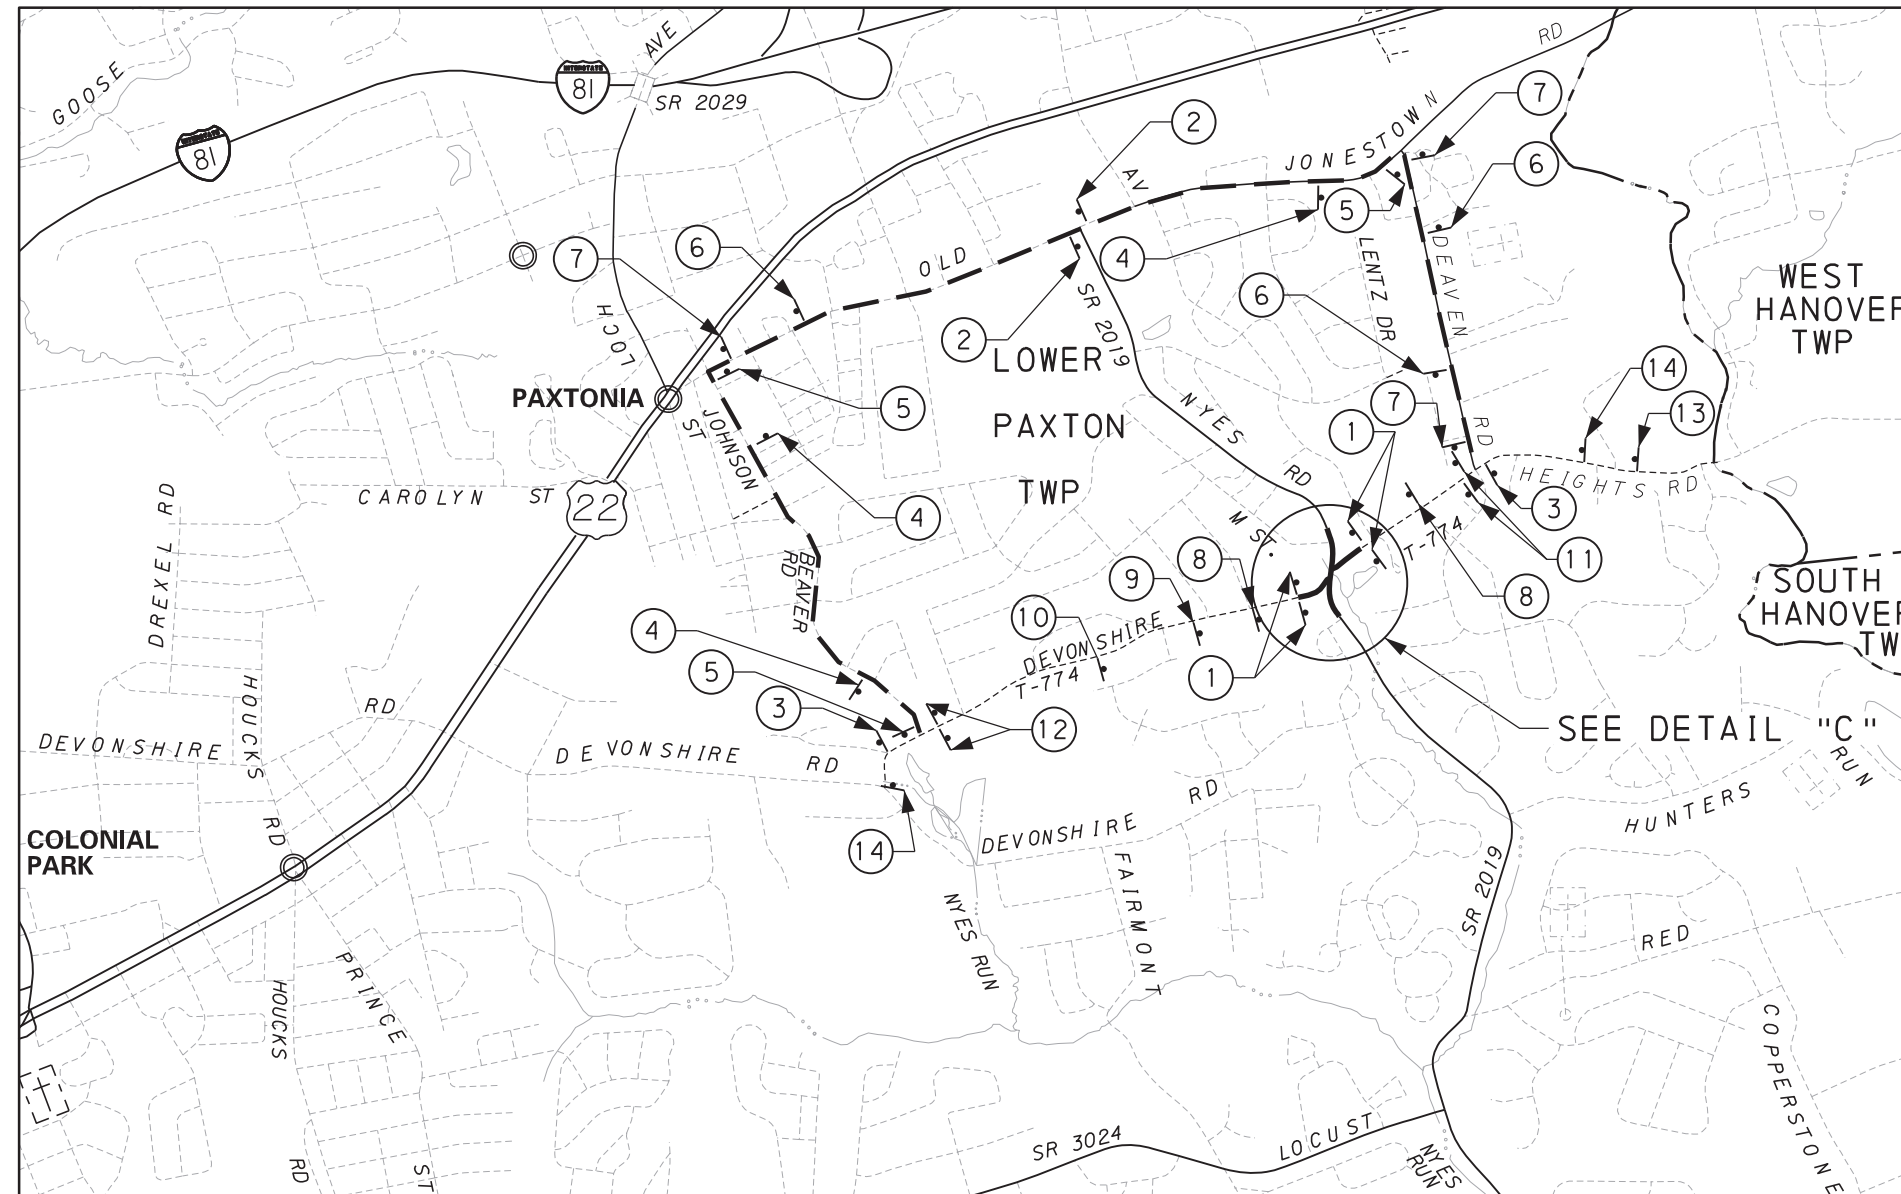

LEGEND

- STATE ROUTE
- TOWNSHIP ROAD
- SIGN
- ① SIGN NO.
- PROJECT LOCATION
- - - - - DETOUR ROUTE

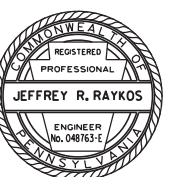

FILE NAME: G:\5035012\Hwy\5035-01_Detour Plan_Devonshire.dgn


DES: J.R.F.	CHK: T.S.M.
DWN: J.R.F.	CHK: R.B.S.
DATE: 5/2/2019	

TRAFFIC CONTROL PLAN
DETOUR MAP

DISTRICT	COUNTY	ROUTE	SECTION	SHEET
8-0	DAUPHIN	2019	017	13 OF 13
LOWER PAXTON TOWNSHIP				
REVISION NUMBER	REVISIONS	DATE	BY	

TABULATION OF TRAFFIC CONTROL DEVICES MAINTENANCE AND PROTECTION OF TRAFFIC DURING CONSTRUCTION (DETOUR) ITEM NO. 0901-0001 (FOR INFORMATION ONLY)					QUANTITY	REMARKS
NO.	LEGEND	STANDARD NO.	SIZE	MOUNTING		
①		R11-2	48 "x30"	TYPE III BARRICADE WITH 2 TYPE B LIGHTS (AMBER)	4	PLACE TYPE III BARRICADES ACROSS ENTIRE ROADWAY
②		SS-2 M4-9S	36 "x18" 30 "x24"	TYPE B	2	
③		SS-2 M4-8A	36 "x18" 24 "x18"	TYPE B	2	
④		SS-2 M4-9SR	36 "x18" 30 "x24"	TYPE B	3	
⑤		SS-2 M4-9R	36 "x18" 30 "x24"	TYPE B	3	
⑥		SS-2 M4-9SL	36 "x18" 30 "x24"	TYPE B	3	
⑦		SS-2 M4-9L	36 "x18" 30 "x24"	TYPE B	3	
⑧		W20-3 W30-1-1	36 "x36"	TYPE B	2	
⑨		W20-3 W30-1-2	36 "x36"	TYPE B	1	

TABULATION OF TRAFFIC CONTROL DEVICES MAINTENANCE AND PROTECTION OF TRAFFIC DURING CONSTRUCTION (DETOUR) ITEM NO. 0901-0001 (FOR INFORMATION ONLY)					QUANTITY	REMARKS
NO.	LEGEND	STANDARD NO.	SIZE	MOUNTING		
⑩		W20-3 W30-1-3	36 "x36"	TYPE B	1	
⑪		R11-3A M4-10R	60 "x30" 48 "x18"	TYPE III BARRICADE WITH 2 TYPE B LIGHTS (AMBER)	2	INSTALL SIGNS ON BOTH LEFT AND RIGHT SIDES OF ROADWAY
⑫		R11-3A M4-10L	60 "x30" 48 "x18"	TYPE III BARRICADE WITH 2 TYPE B LIGHTS (AMBER)	2	INSTALL SIGNS ON BOTH LEFT AND RIGHT SIDES OF ROADWAY
⑬		W20-2 W30-1-3	36 "x36"	TYPE B	2	
⑭		W20-2 W30-1-2	36 "x36"	TYPE B	2	
⑮		R11-2 M4-10L	48 "x30" 48 "x18"	TYPE III BARRICADE WITH 2 TYPE B LIGHTS (AMBER)	1	
⑯		R11-2 M4-10R	48 "x30" 48 "x18"	TYPE III BARRICADE WITH 2 TYPE B LIGHTS (AMBER)	1	
ADVANCE NOTICE SIGN		W23-101	96 "x48"	TYPE III BARRICADE	2	SEE SPECIAL PROVISION FOR ITEM 0901-0001. PLACE AT BRIDGE ON BOTH SIDES.

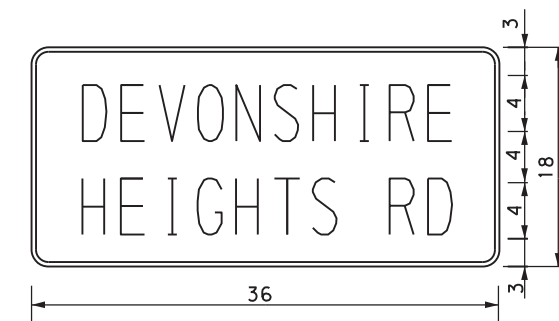

36 "x18 "
SS-2
BLACK LEGEND ON
ORANGE BACKGROUND
(TYPE III REFLECTIVE MATERIAL)
NOT TO SCALE

FILE NAME: G:\5035012\Hwy\MP\TSR 2019 Signing Tab Sheet Devonshire.dgn

DES: J. R. F.	CHK: R. B. S.
DWN: J. R. F.	CHK: T. S. M.
DATE: 5/2/2019	

