


TRAFFIC CONTROL PLAN DETOUR MAP

DISTRICT	COUNTY	ROUTE	SECTION	SHEET
8-0	DAUPHIN	2019	017	10 OF 13
LOWER PAXTON TOWNSHIP				
REVISION NUMBER	REVISIONS	DATE	BY	


SEE DETAIL "B"

SEE DETAIL "A"

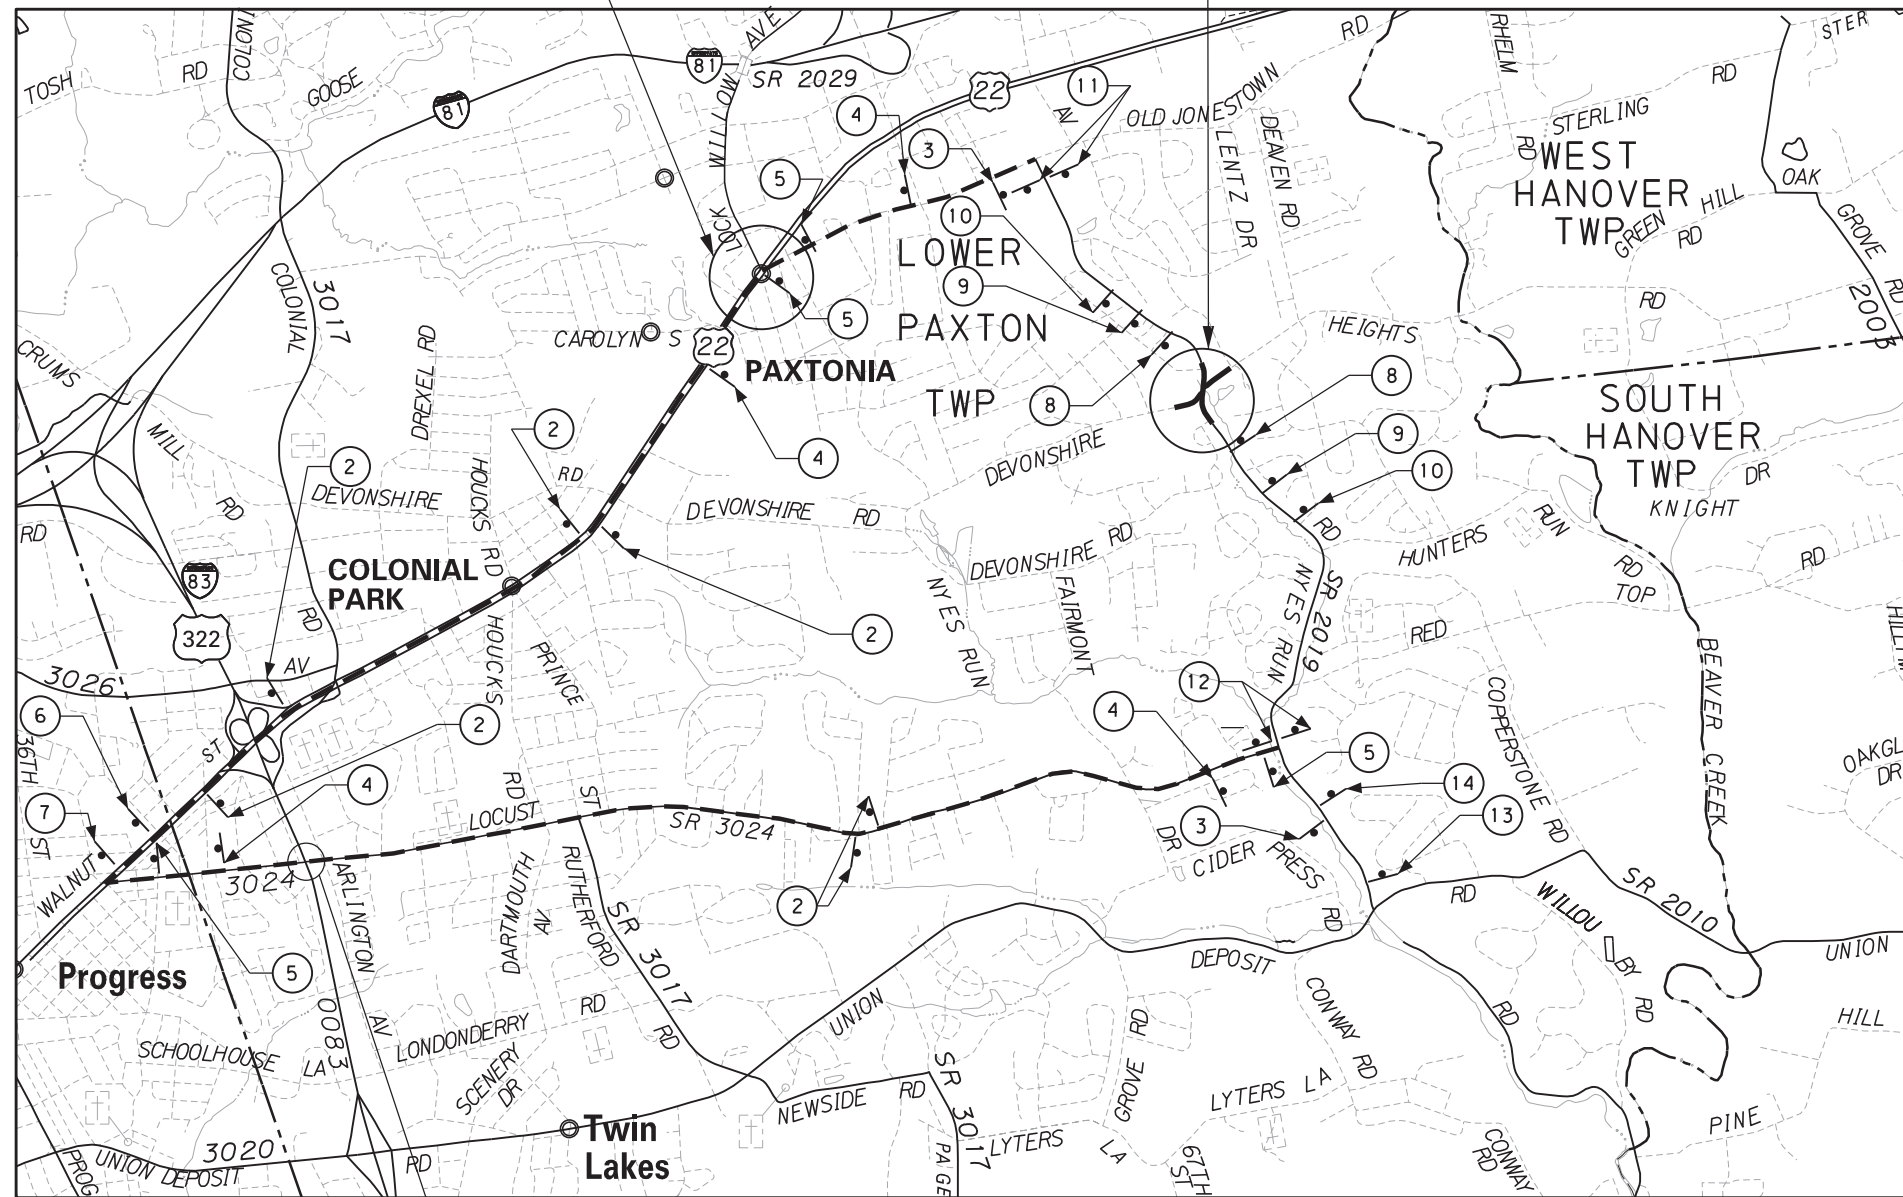


COORDINATE CLOSURE
WITH SR 0083-043 PROJECT

S.R. 2019 DETOUR MAP


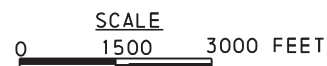


LEGEND



- STATE ROUTE
- TOWNSHIP ROAD
- SIGN
- SIGN NO.
- PROJECT LOCATION
- DETOUR ROUTE

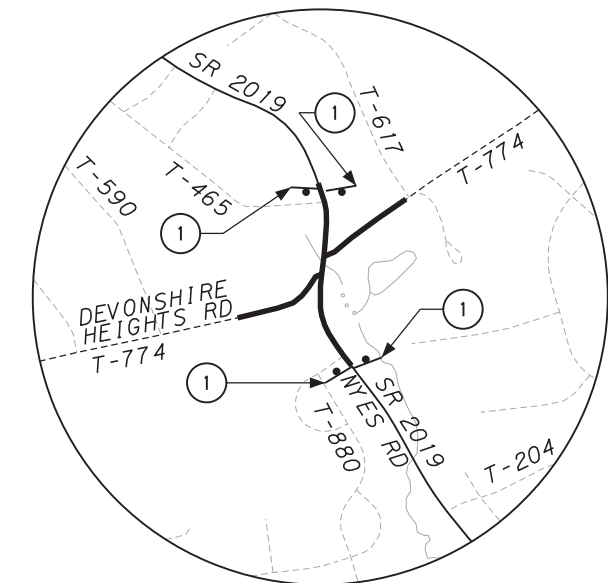

DETAIL "A"

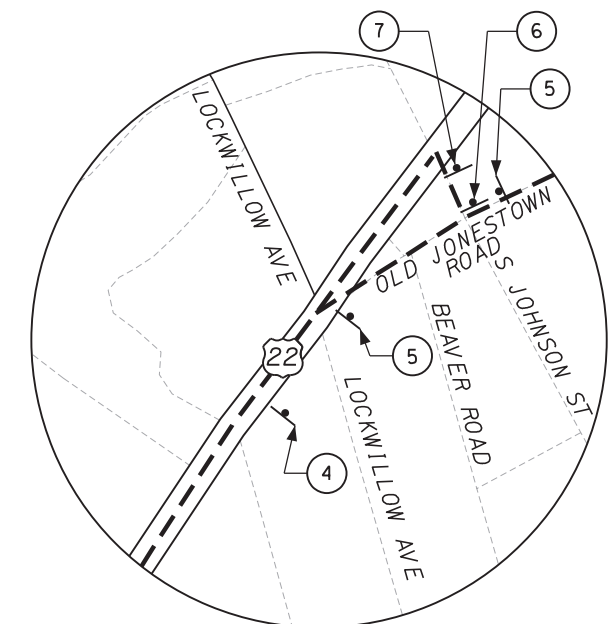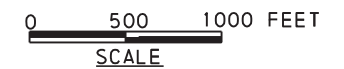

DETAIL "B"

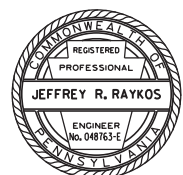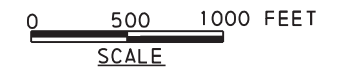


DES:	J.R.F.	CHK:	R.B.S.
DWN:	W.G.R.	CHK:	T.S.M.
DATE:	5/2/2019		

TRAFFIC CONTROL PLAN
DETOUR MAP

DISTRICT	COUNTY	ROUTE	SECTION	SHEET
8-0	DAUPHIN	2019	017	11 OF 13
LOWER PAXTON TOWNSHIP				
REVISION NUMBER	REVISIONS	DATE	BY	

TABULATION OF TRAFFIC CONTROL DEVICES MAINTENANCE AND PROTECTION OF TRAFFIC DURING CONSTRUCTION (DETOUR) ITEM NO. 0901-0001 (FOR INFORMATION ONLY)					QUANTITY	REMARKS
NO.	LEGEND	STANDARD NO.	SIZE	MOUNTING		
①		R11-2	48"x30"	TYPE III BARRICADE WITH 2 TYPE B LIGHTS (AMBER)	4	PLACE TYPE III BARRICADES ACROSS ENTIRE ROADWAY
②		SS-1 M4-9S	36"x12" 30"x24"	TYPE B	6	
③		SS-1 M4-8A	36"x12" 24"x18"	TYPE B	2	
④		SS-1 M4-9SR	36"x18" 30"x24"	TYPE B	4	
⑤		SS-1 M4-9R	36"x18" 30"x24"	TYPE B	4	
⑥		SS-1 M4-9SL	36"x12" 30"x24"	TYPE B	2	
⑦		SS-1 M4-9L	36"x12" 30"x24"	TYPE B	2	
⑧		W20-3 W30-1-1	36"x36"	TYPE B	2	
⑨		W20-3 W30-1-2	36"x36"	TYPE B	2	

TABULATION OF TRAFFIC CONTROL DEVICES MAINTENANCE AND PROTECTION OF TRAFFIC DURING CONSTRUCTION (DETOUR) ITEM NO. 0901-0001 (FOR INFORMATION ONLY)					QUANTITY	REMARKS
NO.	LEGEND	STANDARD NO.	SIZE	MOUNTING		
⑩		W20-3 W30-1-4	36"x36"	TYPE B	2	
⑪		R11-3A M4-10R	60"x30" 48"x18"	TYPE III BARRICADE WITH 2 TYPE B LIGHTS (AMBER)	2	INSTALL SIGNS ON BOTH LEFT AND RIGHT SIDES OF ROADWAY
⑫		R11-3A M4-10L	60"x30" 48"x18"	TYPE III BARRICADE WITH 2 TYPE B LIGHTS (AMBER)	2	INSTALL SIGNS ON BOTH LEFT AND RIGHT SIDES OF ROADWAY
⑬		W20-2 W30-1-3	36"x36"	TYPE B	1	
⑭		W20-2 W30-1-2	36"x36"	TYPE B	1	
ADVANCE NOTICE SIGN		W23-101	96"x48"	TYPE III BARRICADE	2	SEE SPECIAL PROVISION FOR ITEM 0901-0001. PLACE AT BRIDGE ON BOTH SIDES.

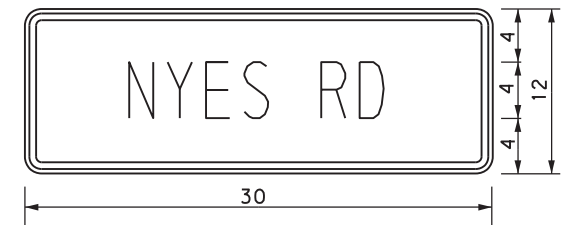

30"x12"
SS-1
BLACK LEGEND ON
ORANGE BACKGROUND
(TYPE III REFLECTIVE MATERIAL)
NOT TO SCALE

FILE NAME: G:\5035012\Hwy\MP\TSR 2019 Signing Tab Sheet Nyes.dgn

DES: J. R. F.	CHK: T. S. M.
DWN: W. G. R.	CHK: R. B. S.
DATE: 5/2/2019	

