




NOT PLAN/Improvements

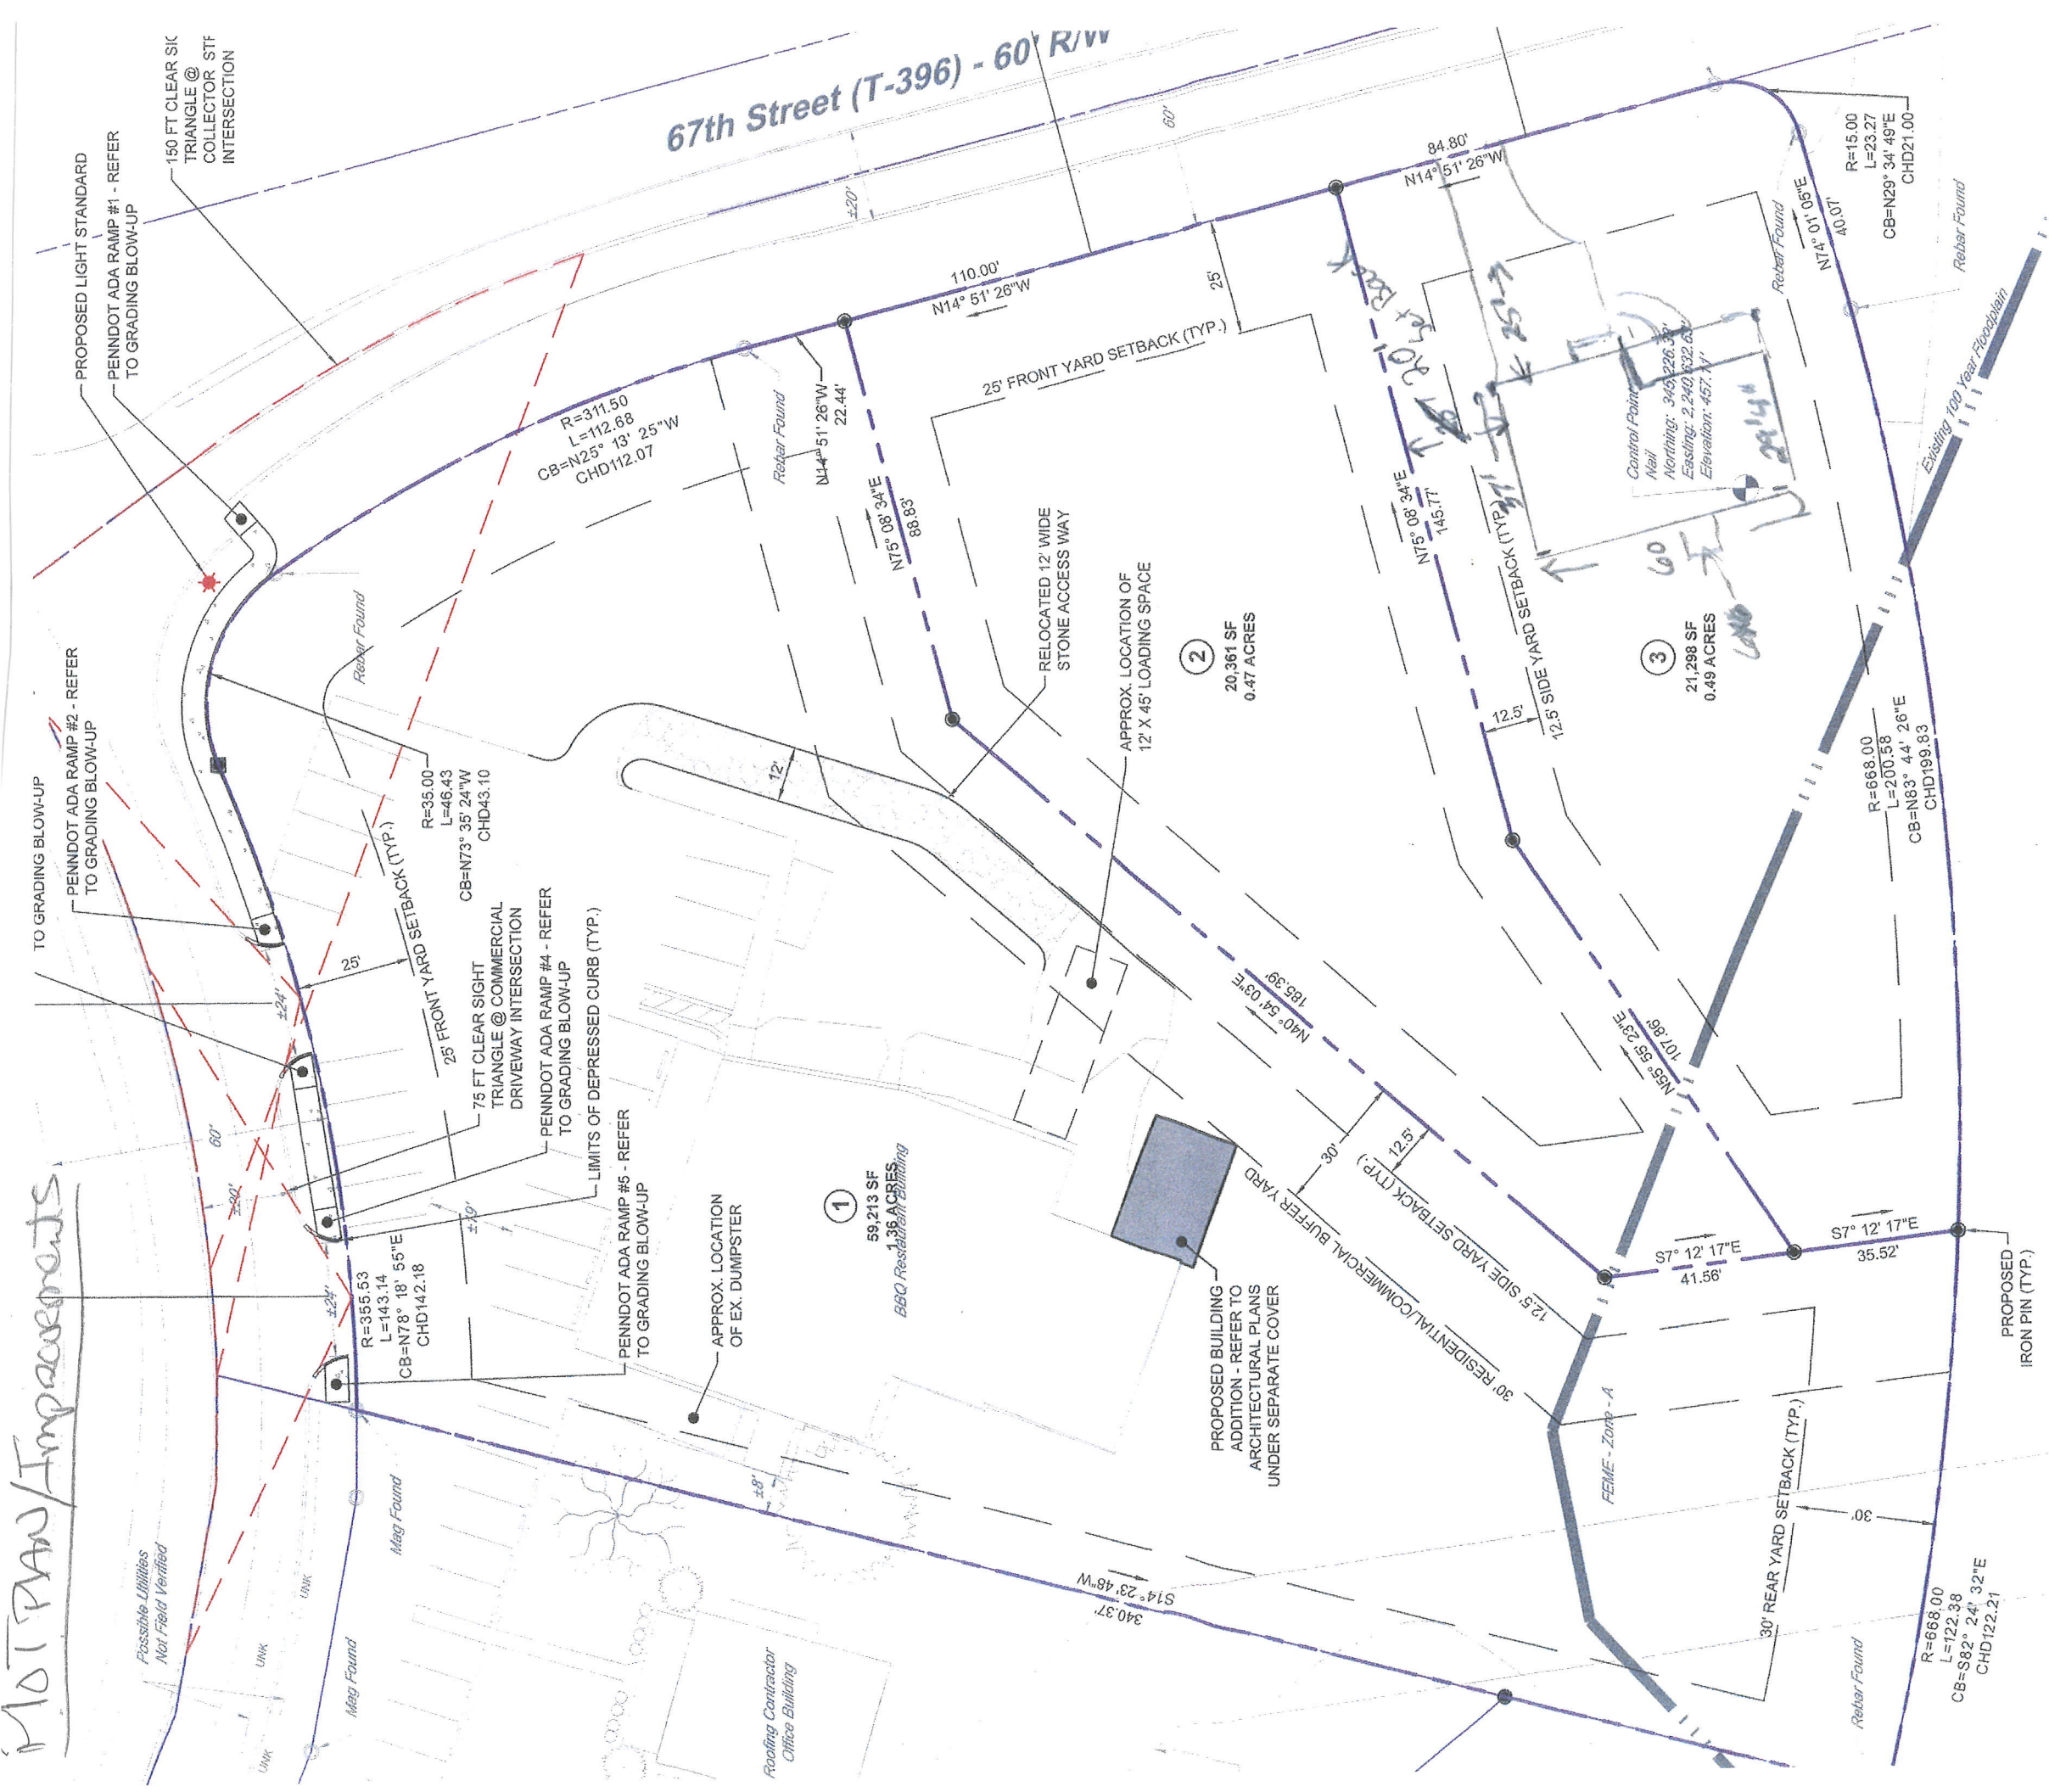


FLOOR PLAN

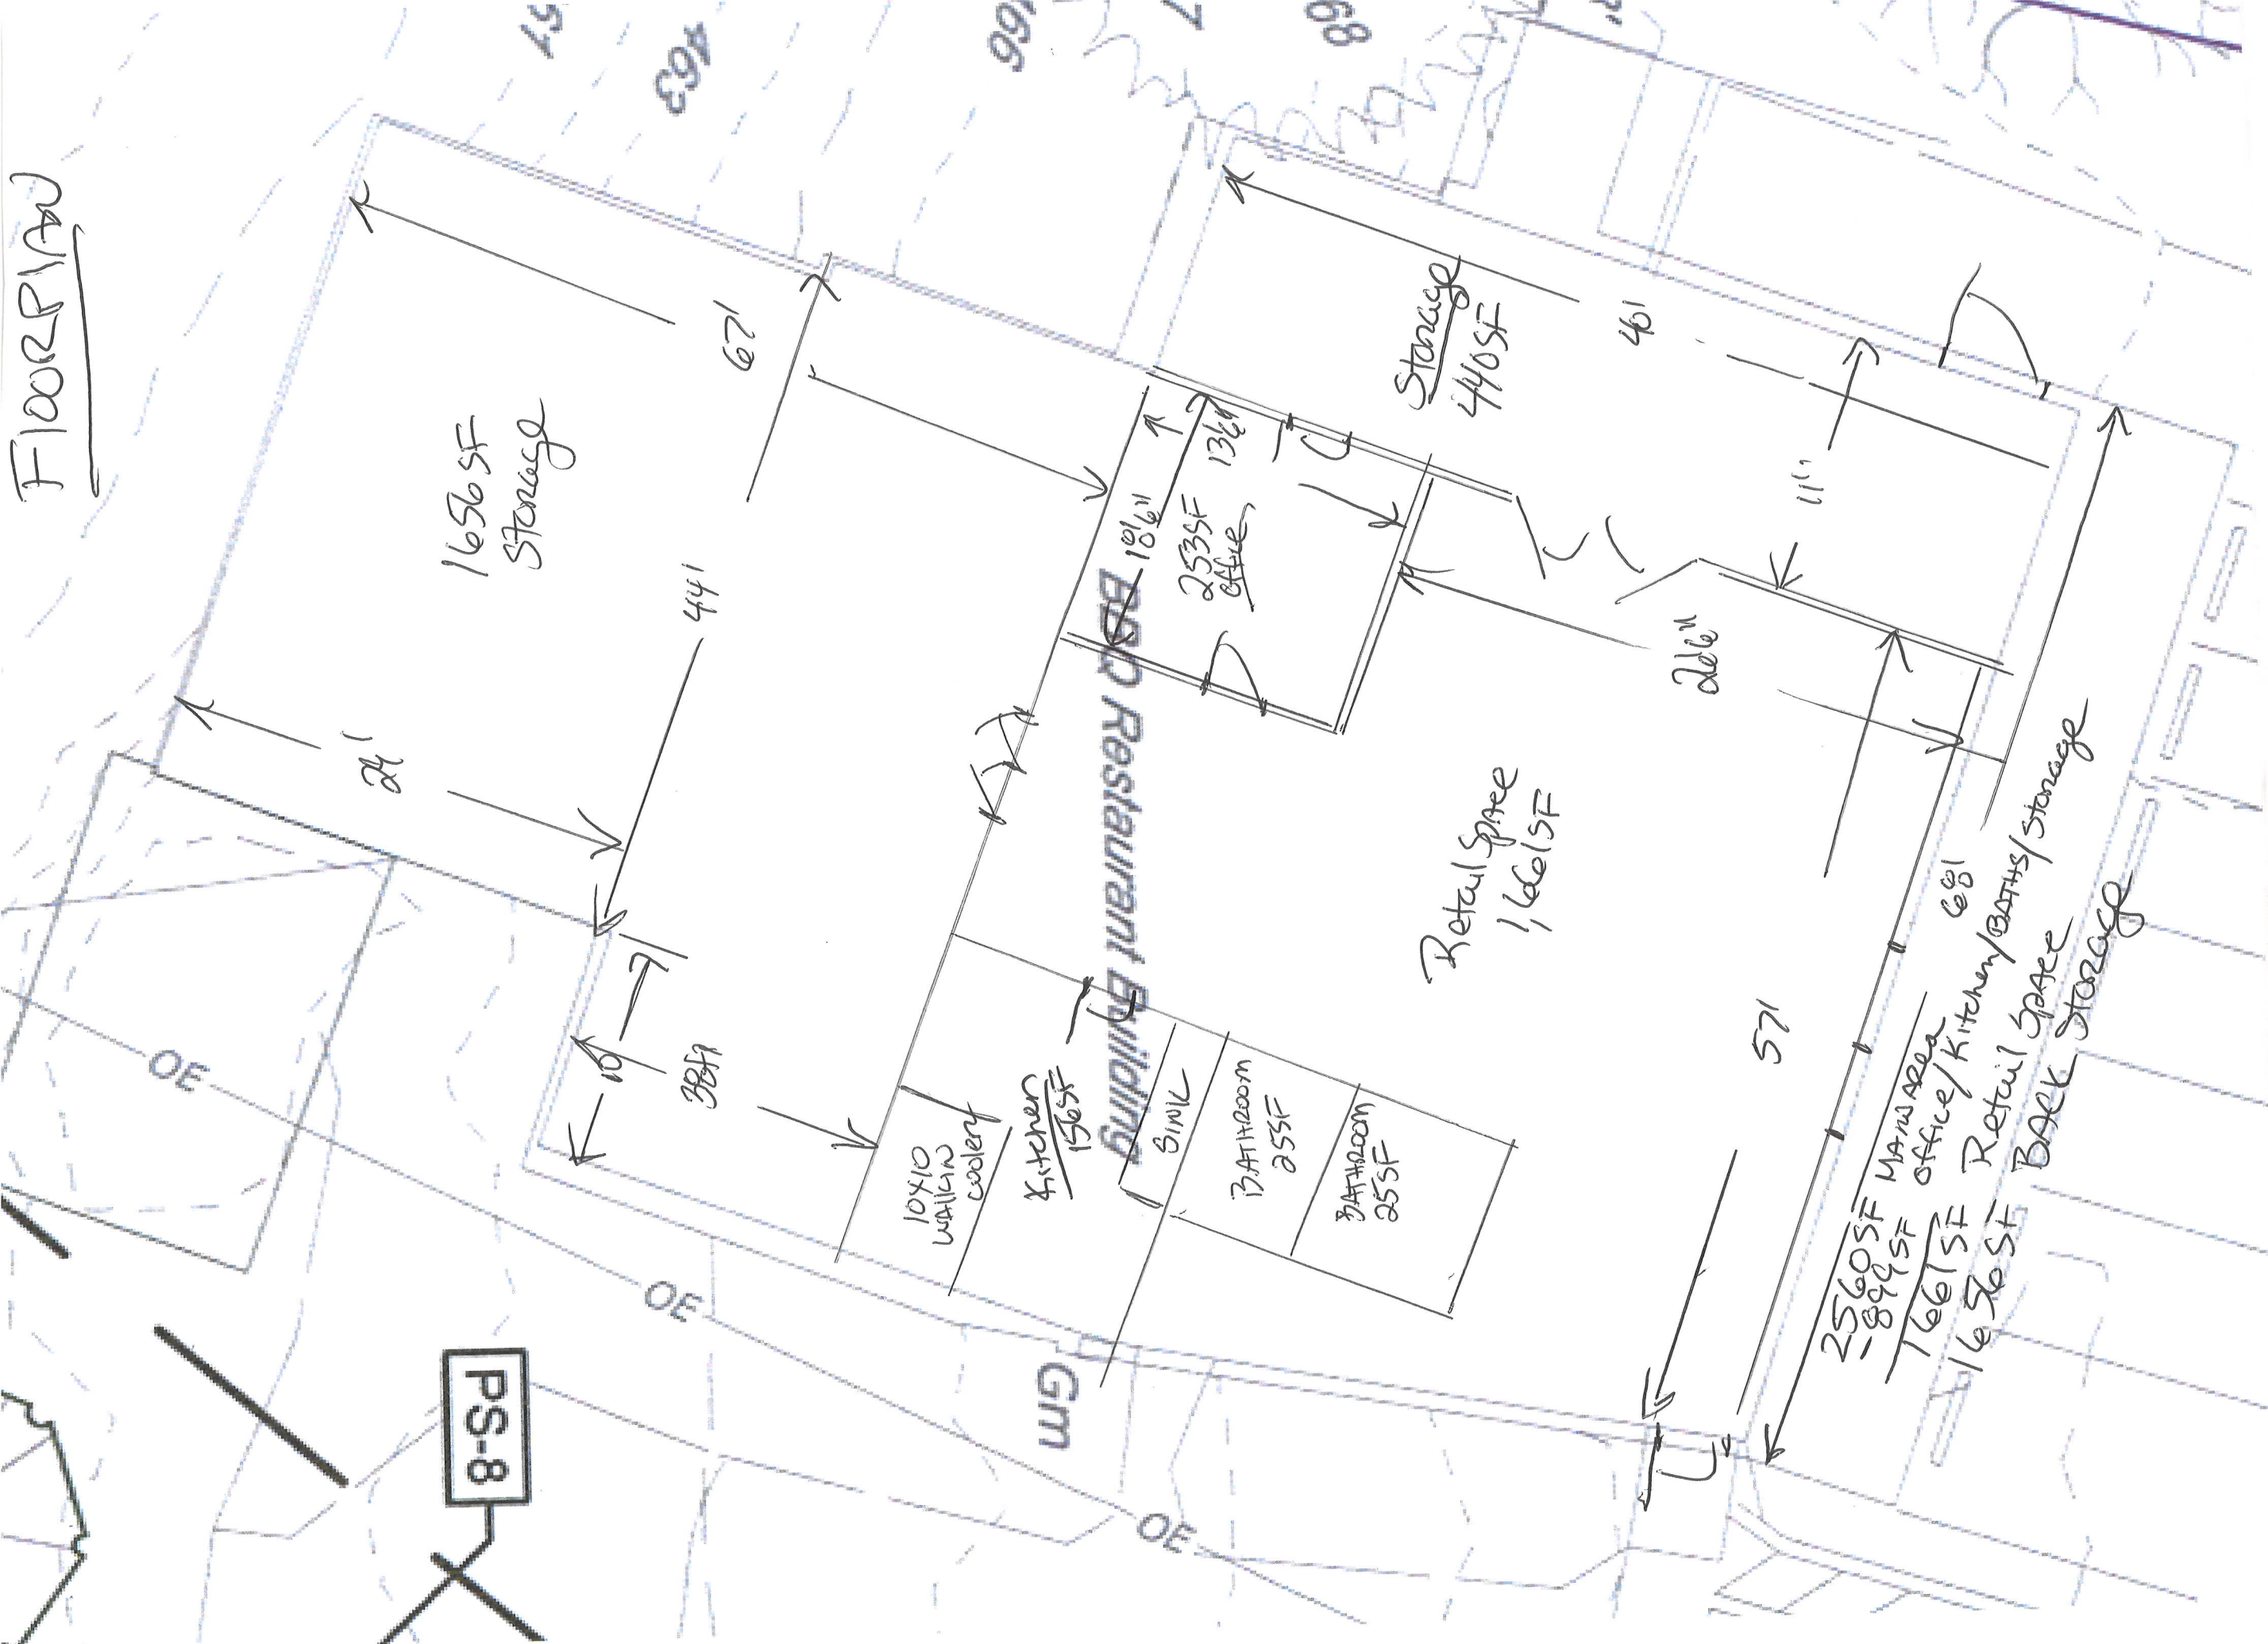

Parking

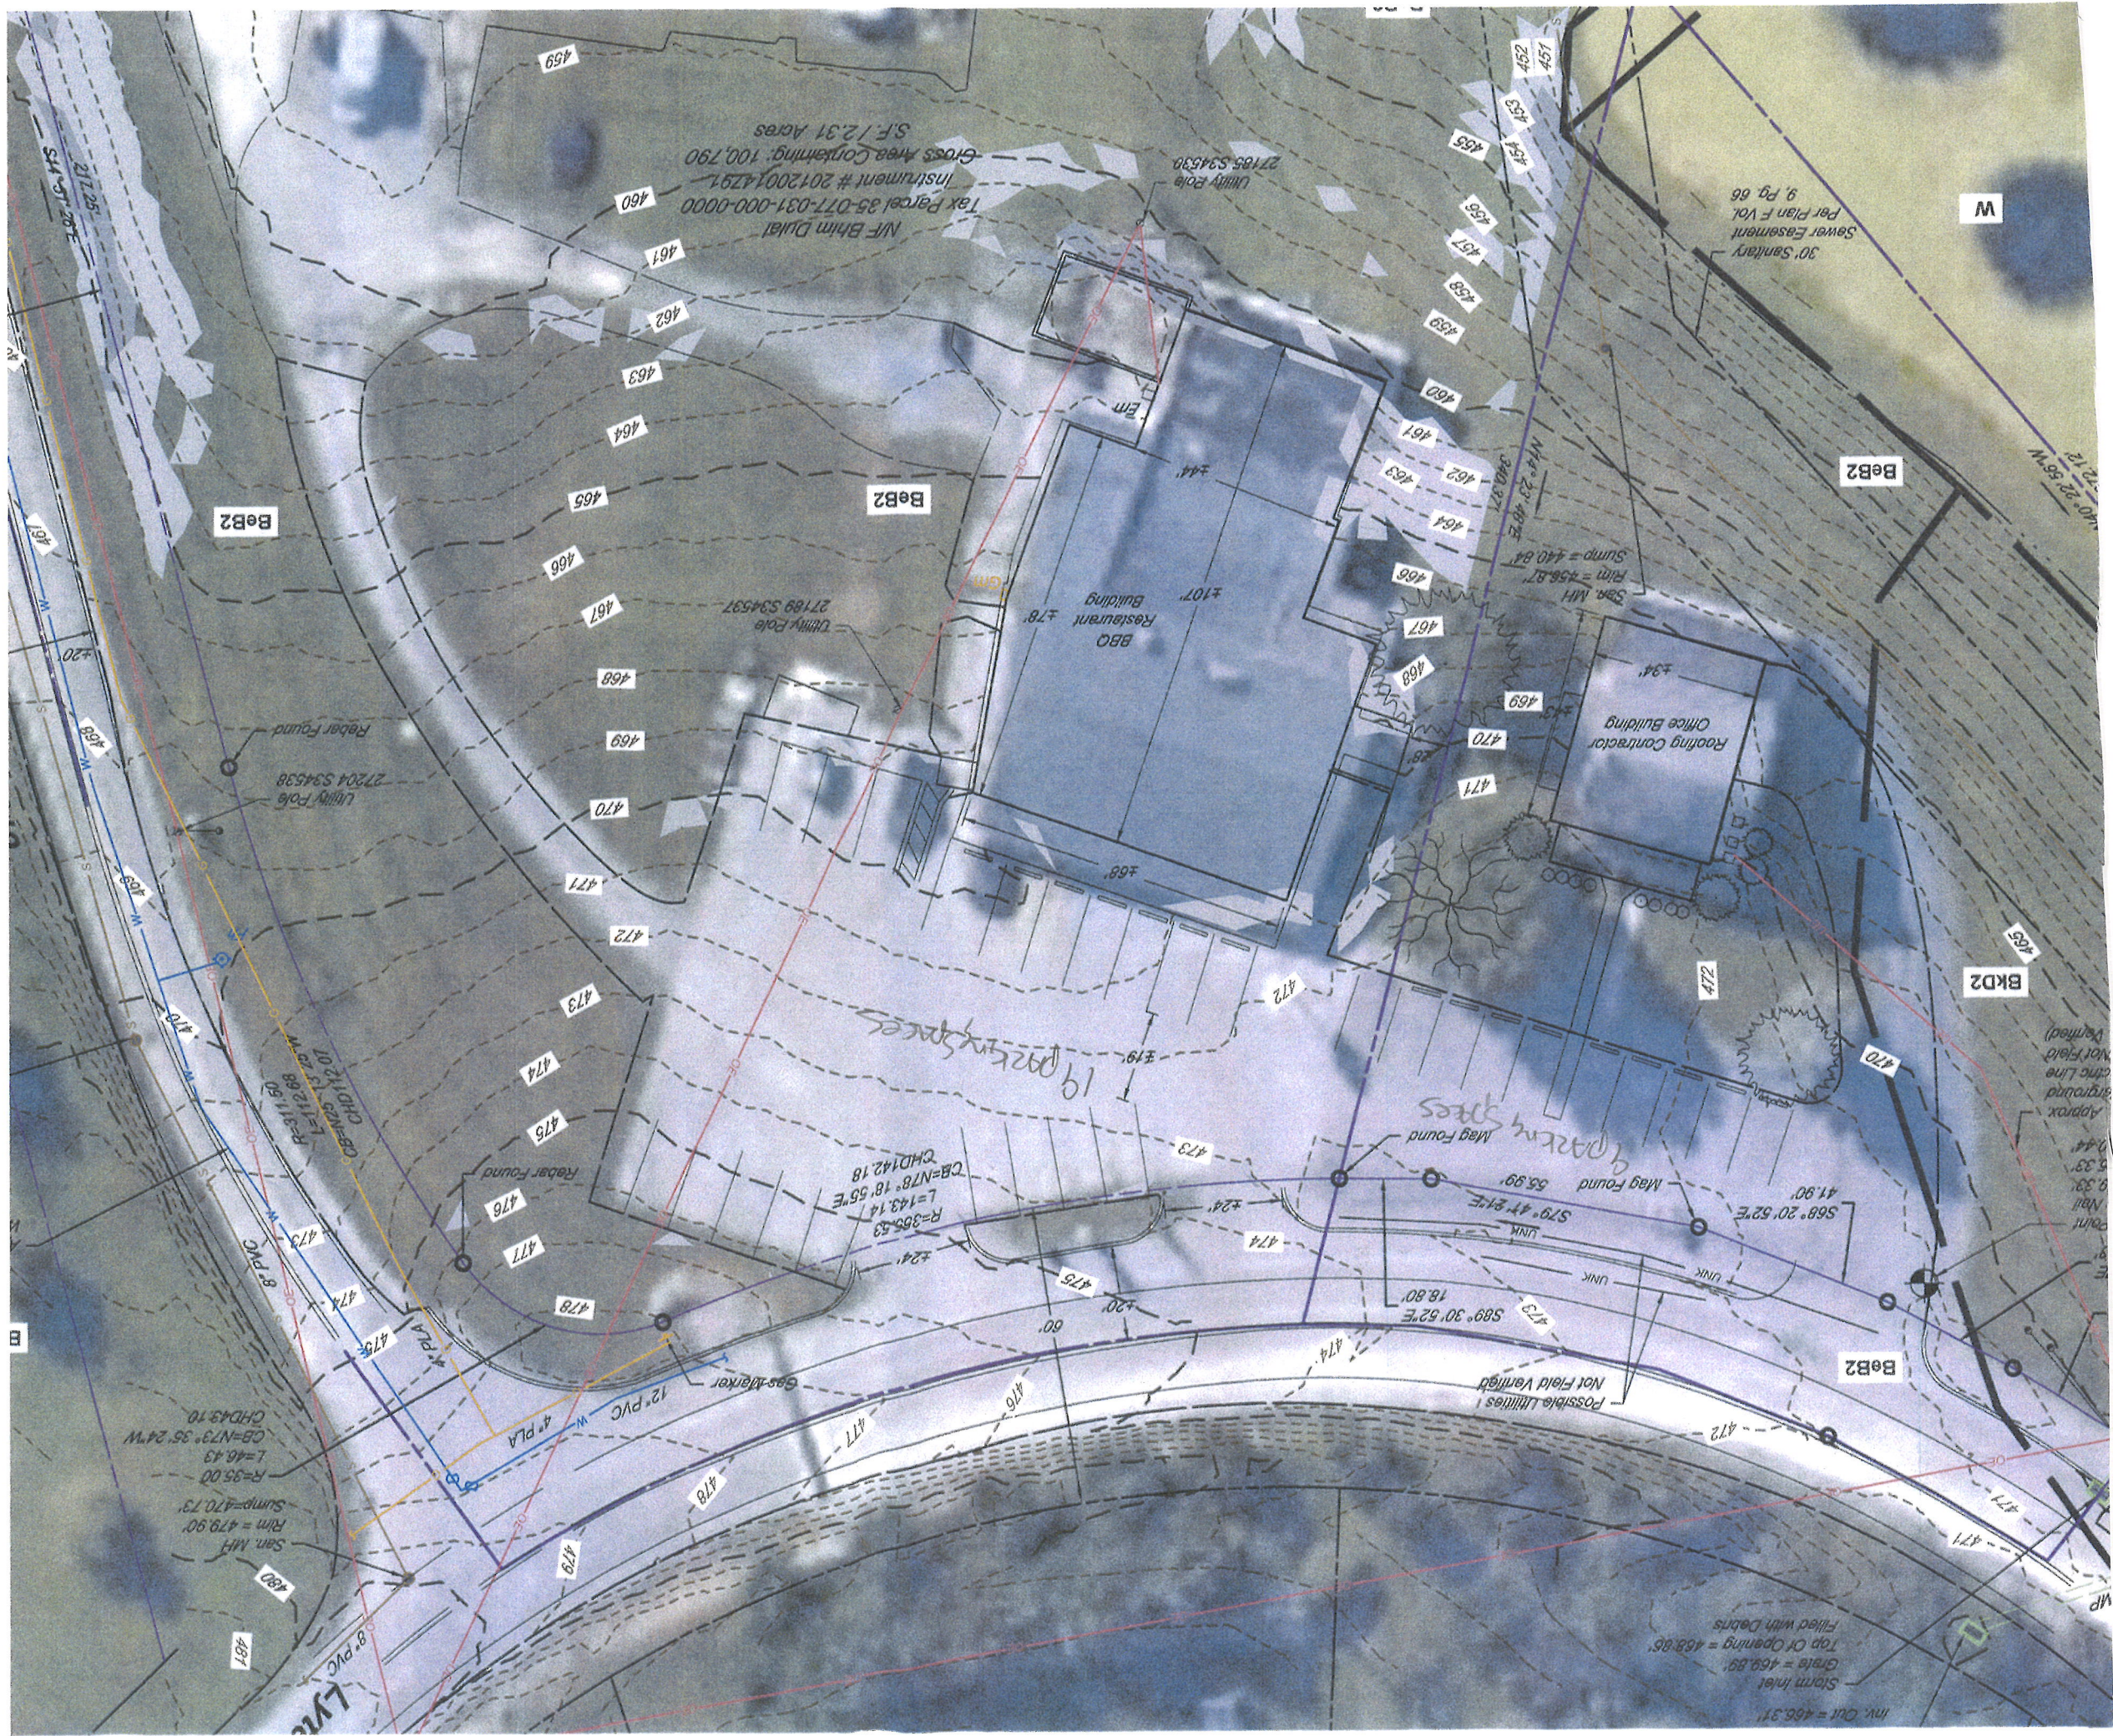

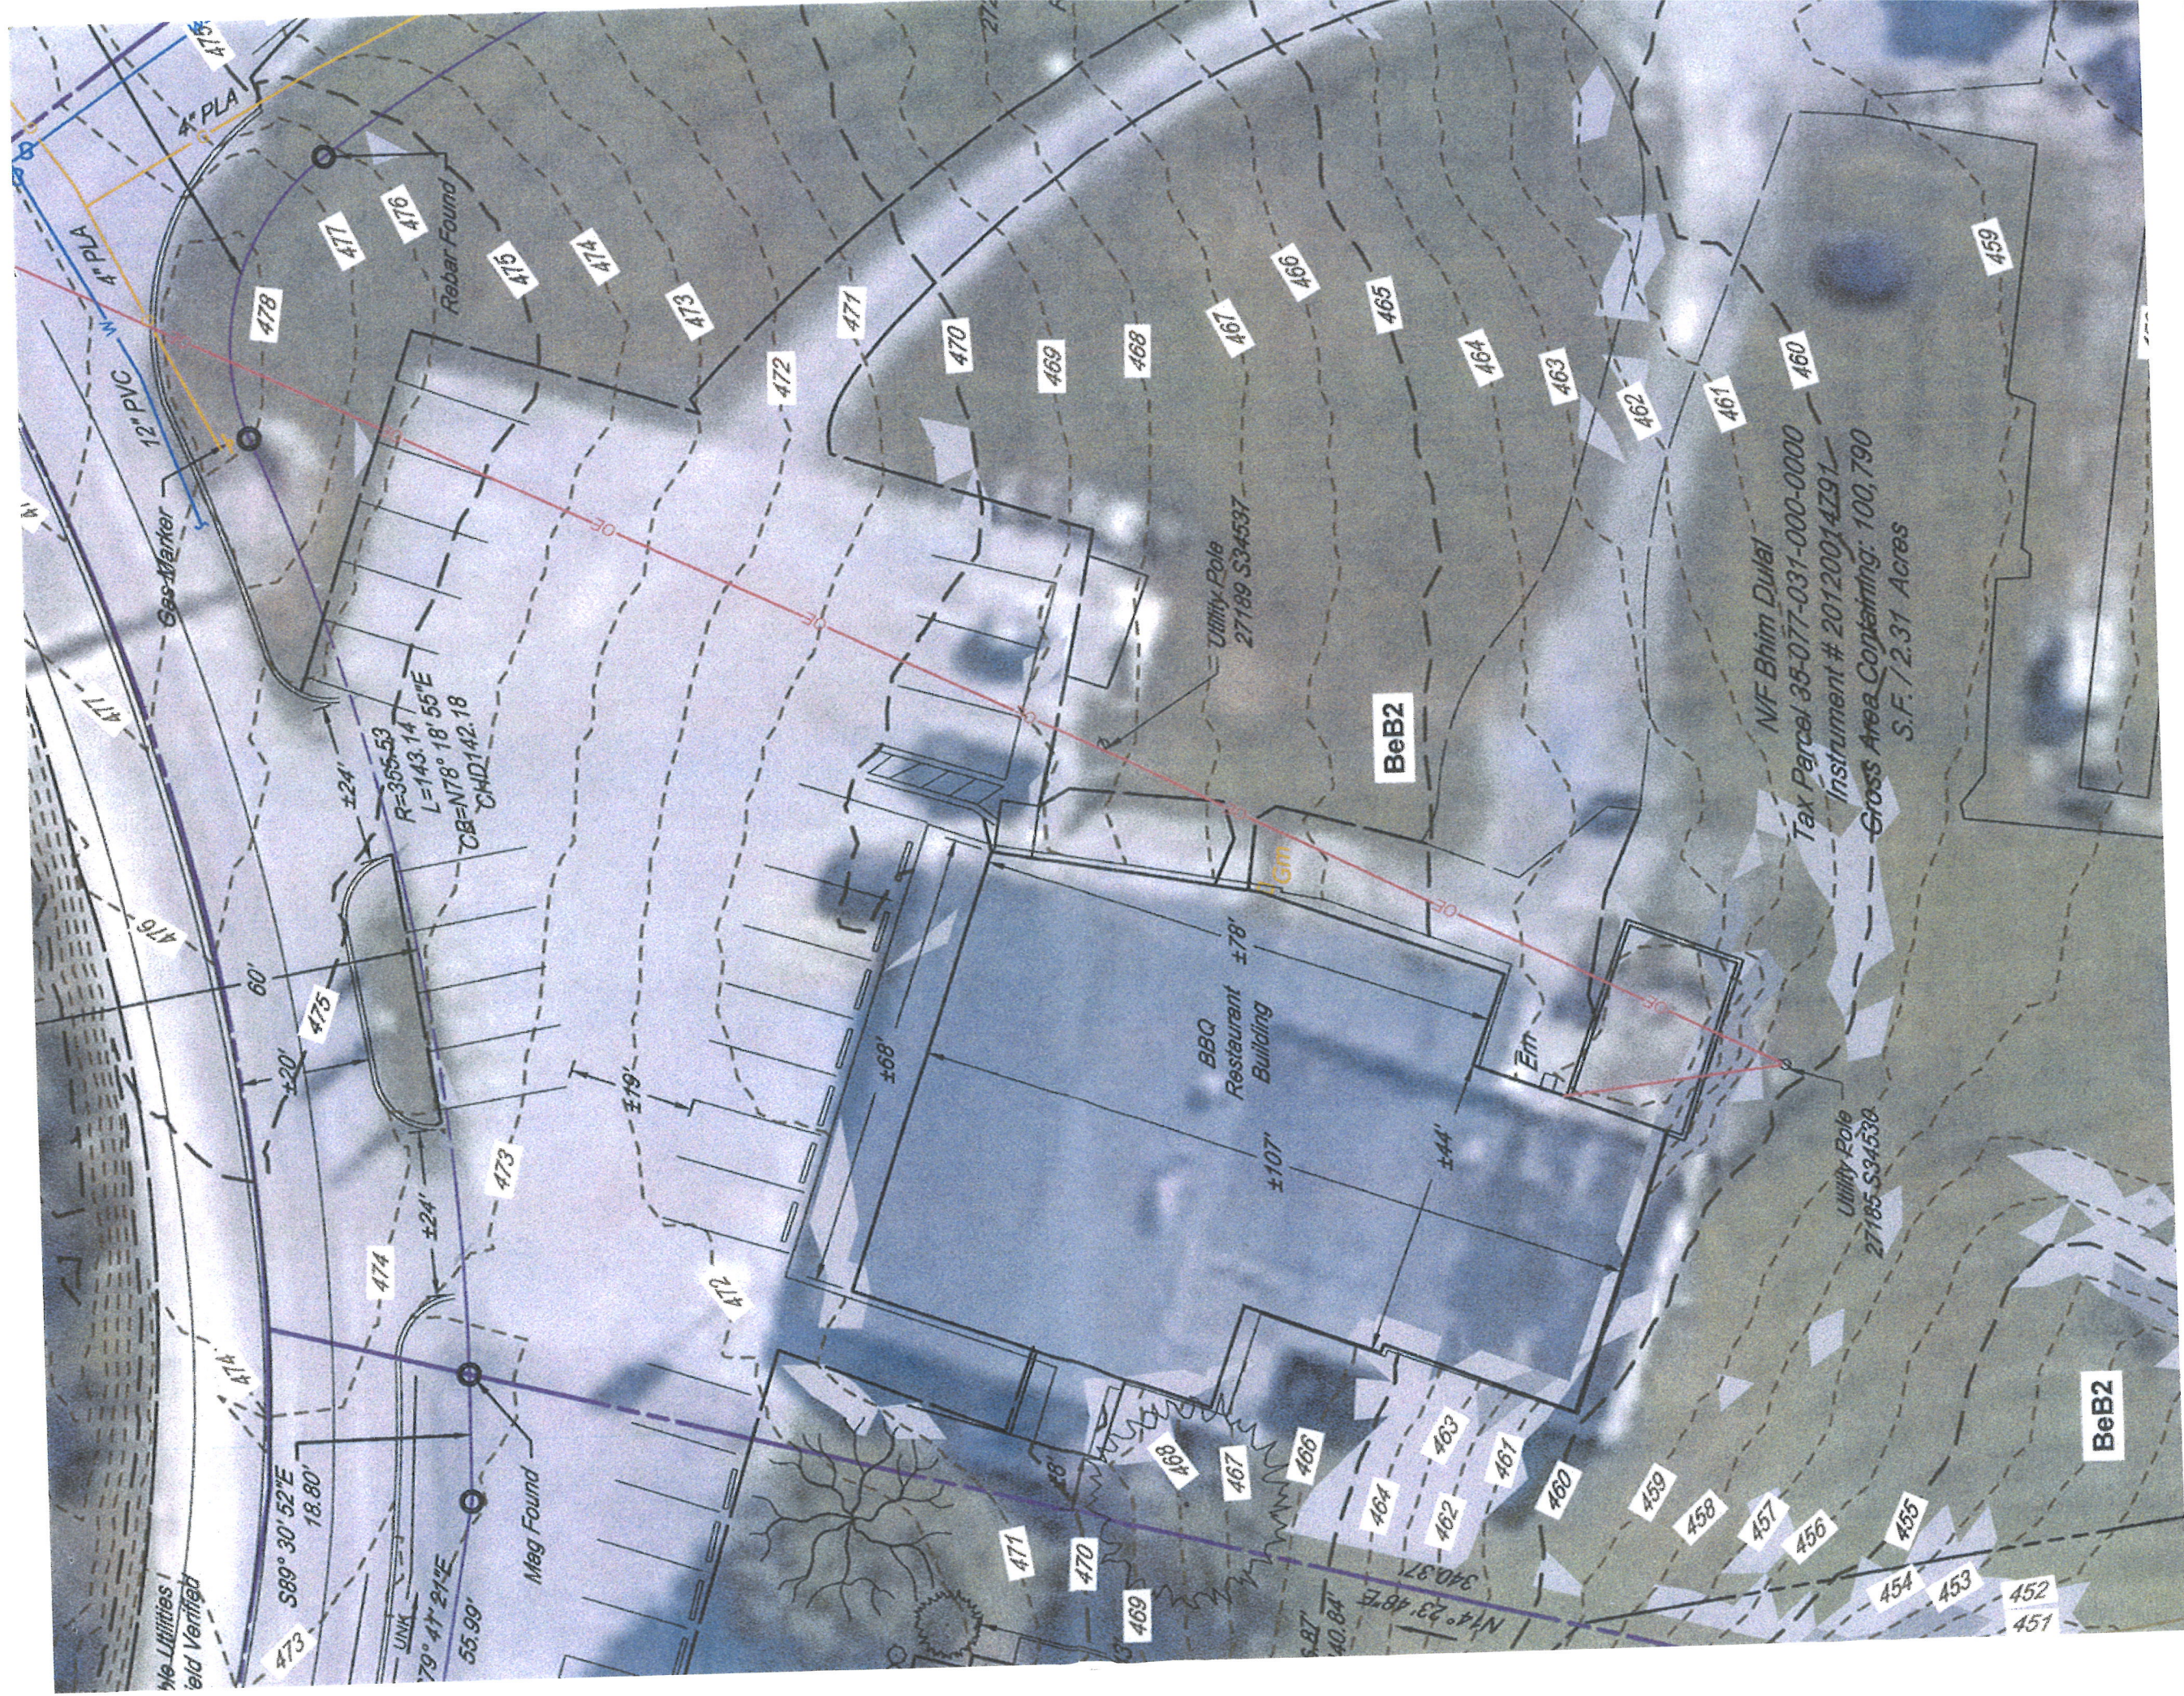

Screenings

